


**FLOOR PLAN**  
 SCALE: 1/8" = 1'-0"

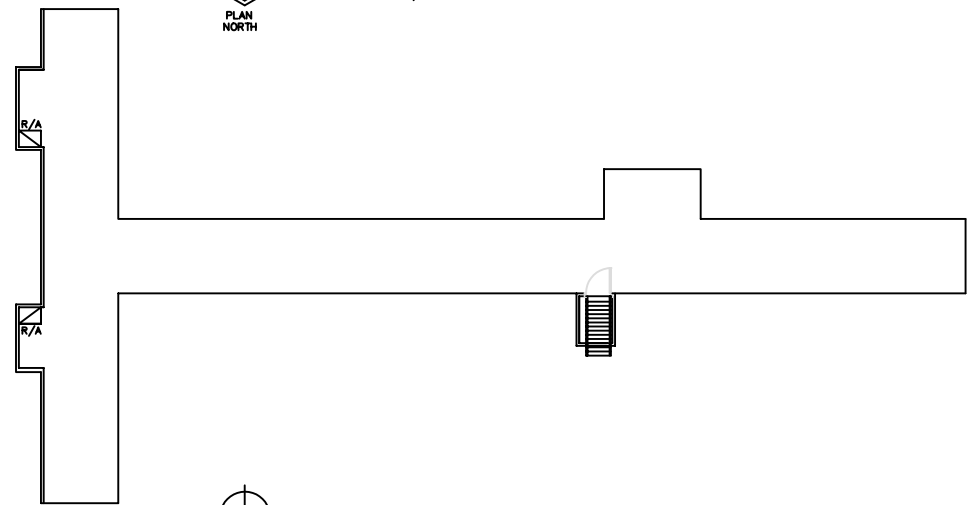


**MECHANICAL MEZZANINE PLAN**  
 SCALE: 1/8" = 1'-0"

**PHASE 2 ADDITIONS**  
**TO THE**  
**FIRST BAPTIST CHURCH**  
**TALLASSEE, ALABAMA**

**McKEE and ASSOCIATES**  
 ARCHITECTURE and INTERIOR DESIGN  
 631 SOUTH HULL STREET MONTGOMERY, ALABAMA 36104 (334) 834-9933



SHEET TITLE : FLOOR PLAN  
 SCHEME "B"  
  
 JOB NO. : 05-210  
  
 DRAWN BY :  
  
 DATE : 04-06-06  
  
 REVISED DATE:  
  
 REVISED DATE :  
  
 REVISED DATE :  
  
 SHEET NO. :