


2 EXTERIOR ELEVATION
SCALE: 3/32" = 1'-0"

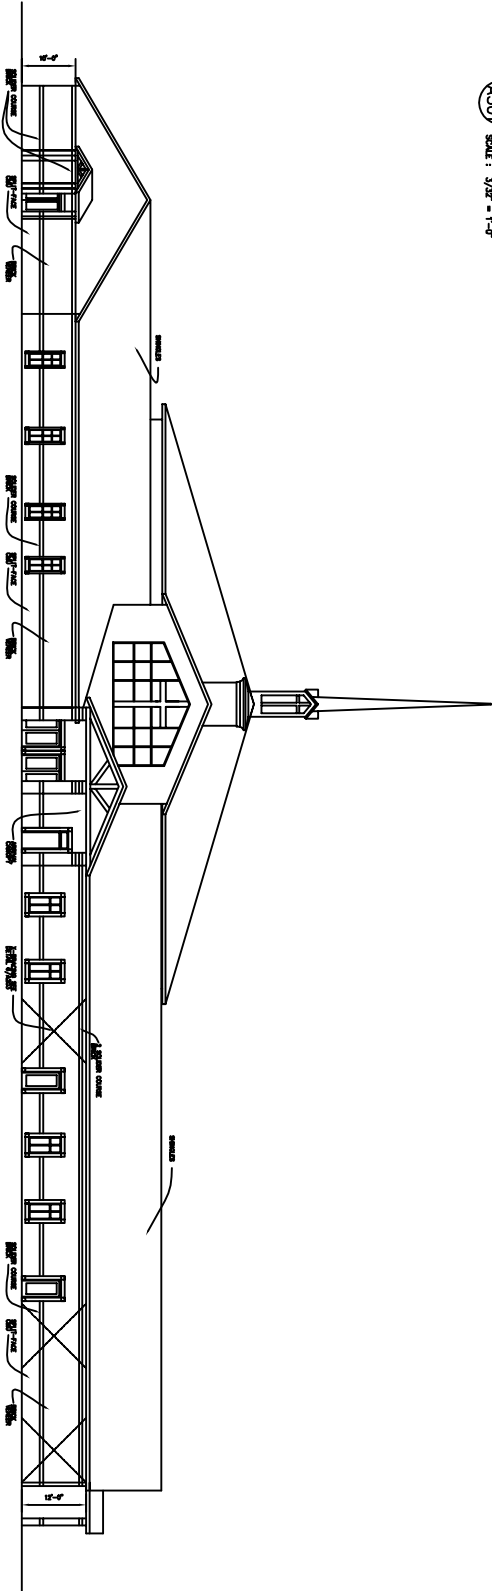

1 EXTERIOR ELEVATION
SCALE: 3/32" = 1'-0"

A301	DATE	NEW SANCTURAY FOR FIRST BAPTIST CHURCH
	JOB NO.	TALLASSEE, ALABAMA
EXTERIOR ELEVATIONS	0215	

STOUT ARCHITECTURE, INC.

216 AQUARIUS DRIVE, SUITE 301
BIRMINGHAM, ALABAMA 35209
205/941-1540 FAX: 205/941-1574

A JOINT VENTURE

LifeWay Christian Resources of The Southern Baptist Convention
One LifeWay Plaza
Nashville, Tennessee 37254

Phone - 615-251-2486
Fax - 615-251-2898