



① EXTERIOR ELEVATION
SCALE: 1/8" = 1'-0"

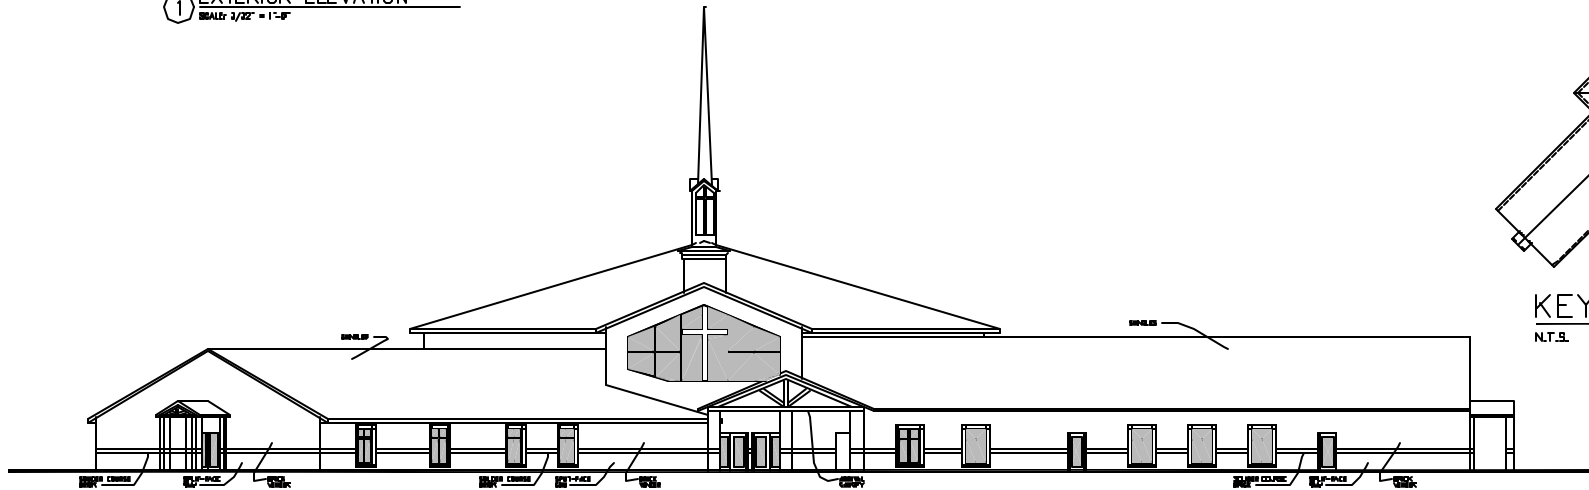

② EXTERIOR ELEVATION
SCALE: 1/8" = 1'-0"

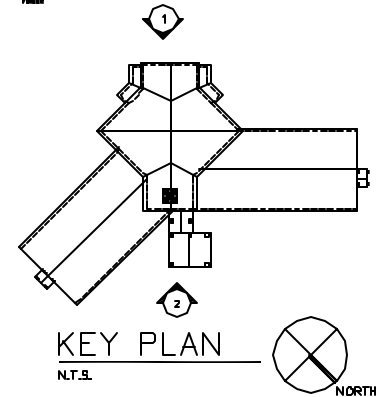

FIRST BAPTIST CHURCH
TALLASSEE, ALABAMA

